


Anlage 2
zur Vorlage Nr. V/0759/14

A 30

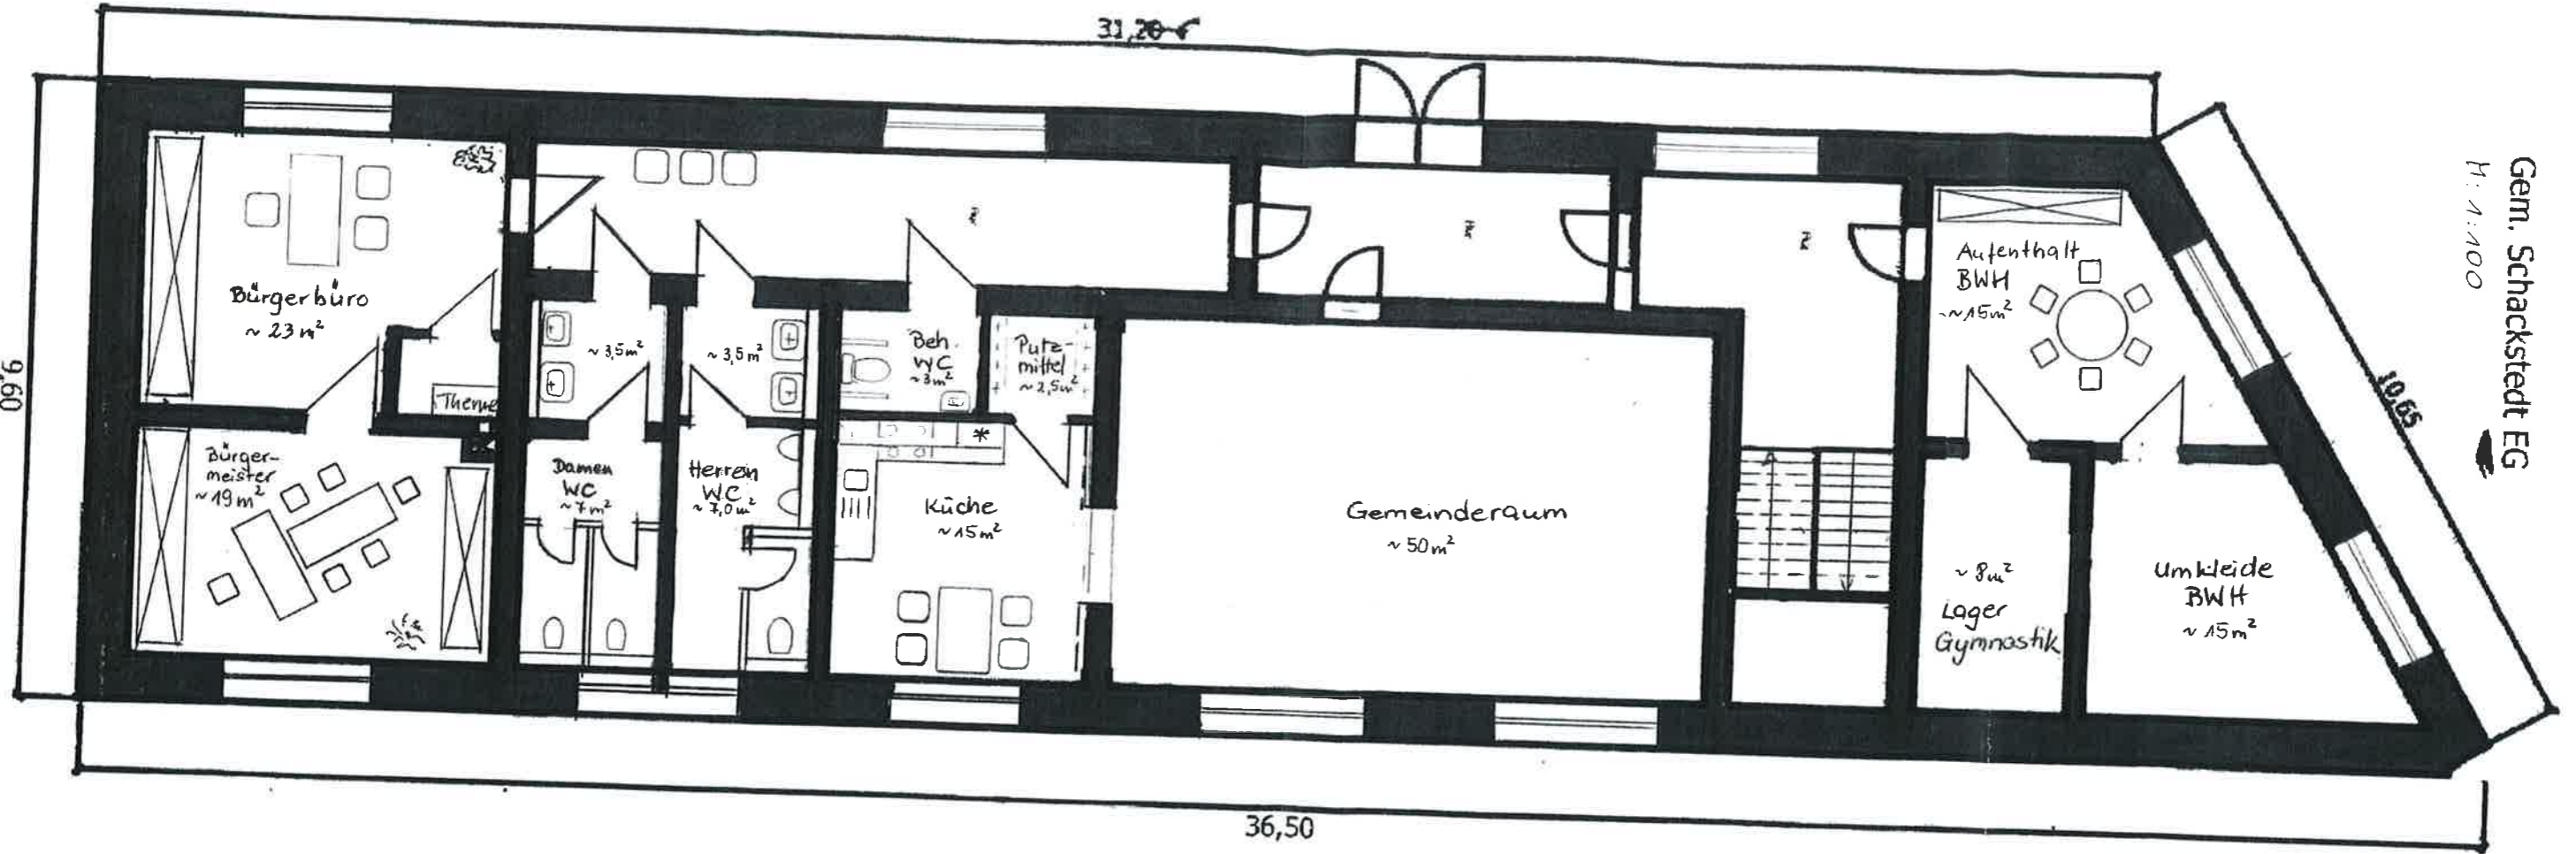

~ 325 m² GF